


Lionakis Beaumont
Design Group Inc.

1919 Nineteenth Street
Sacramento, CA 95814
P: 916-558-1900 F: 916-558-1919
www.lbdg.com

Architecture : Planning
Engineering : Interiors

1:38:17 PM
01/16/2006
...02514 A1.4 Enlarged Site Plan.dgn

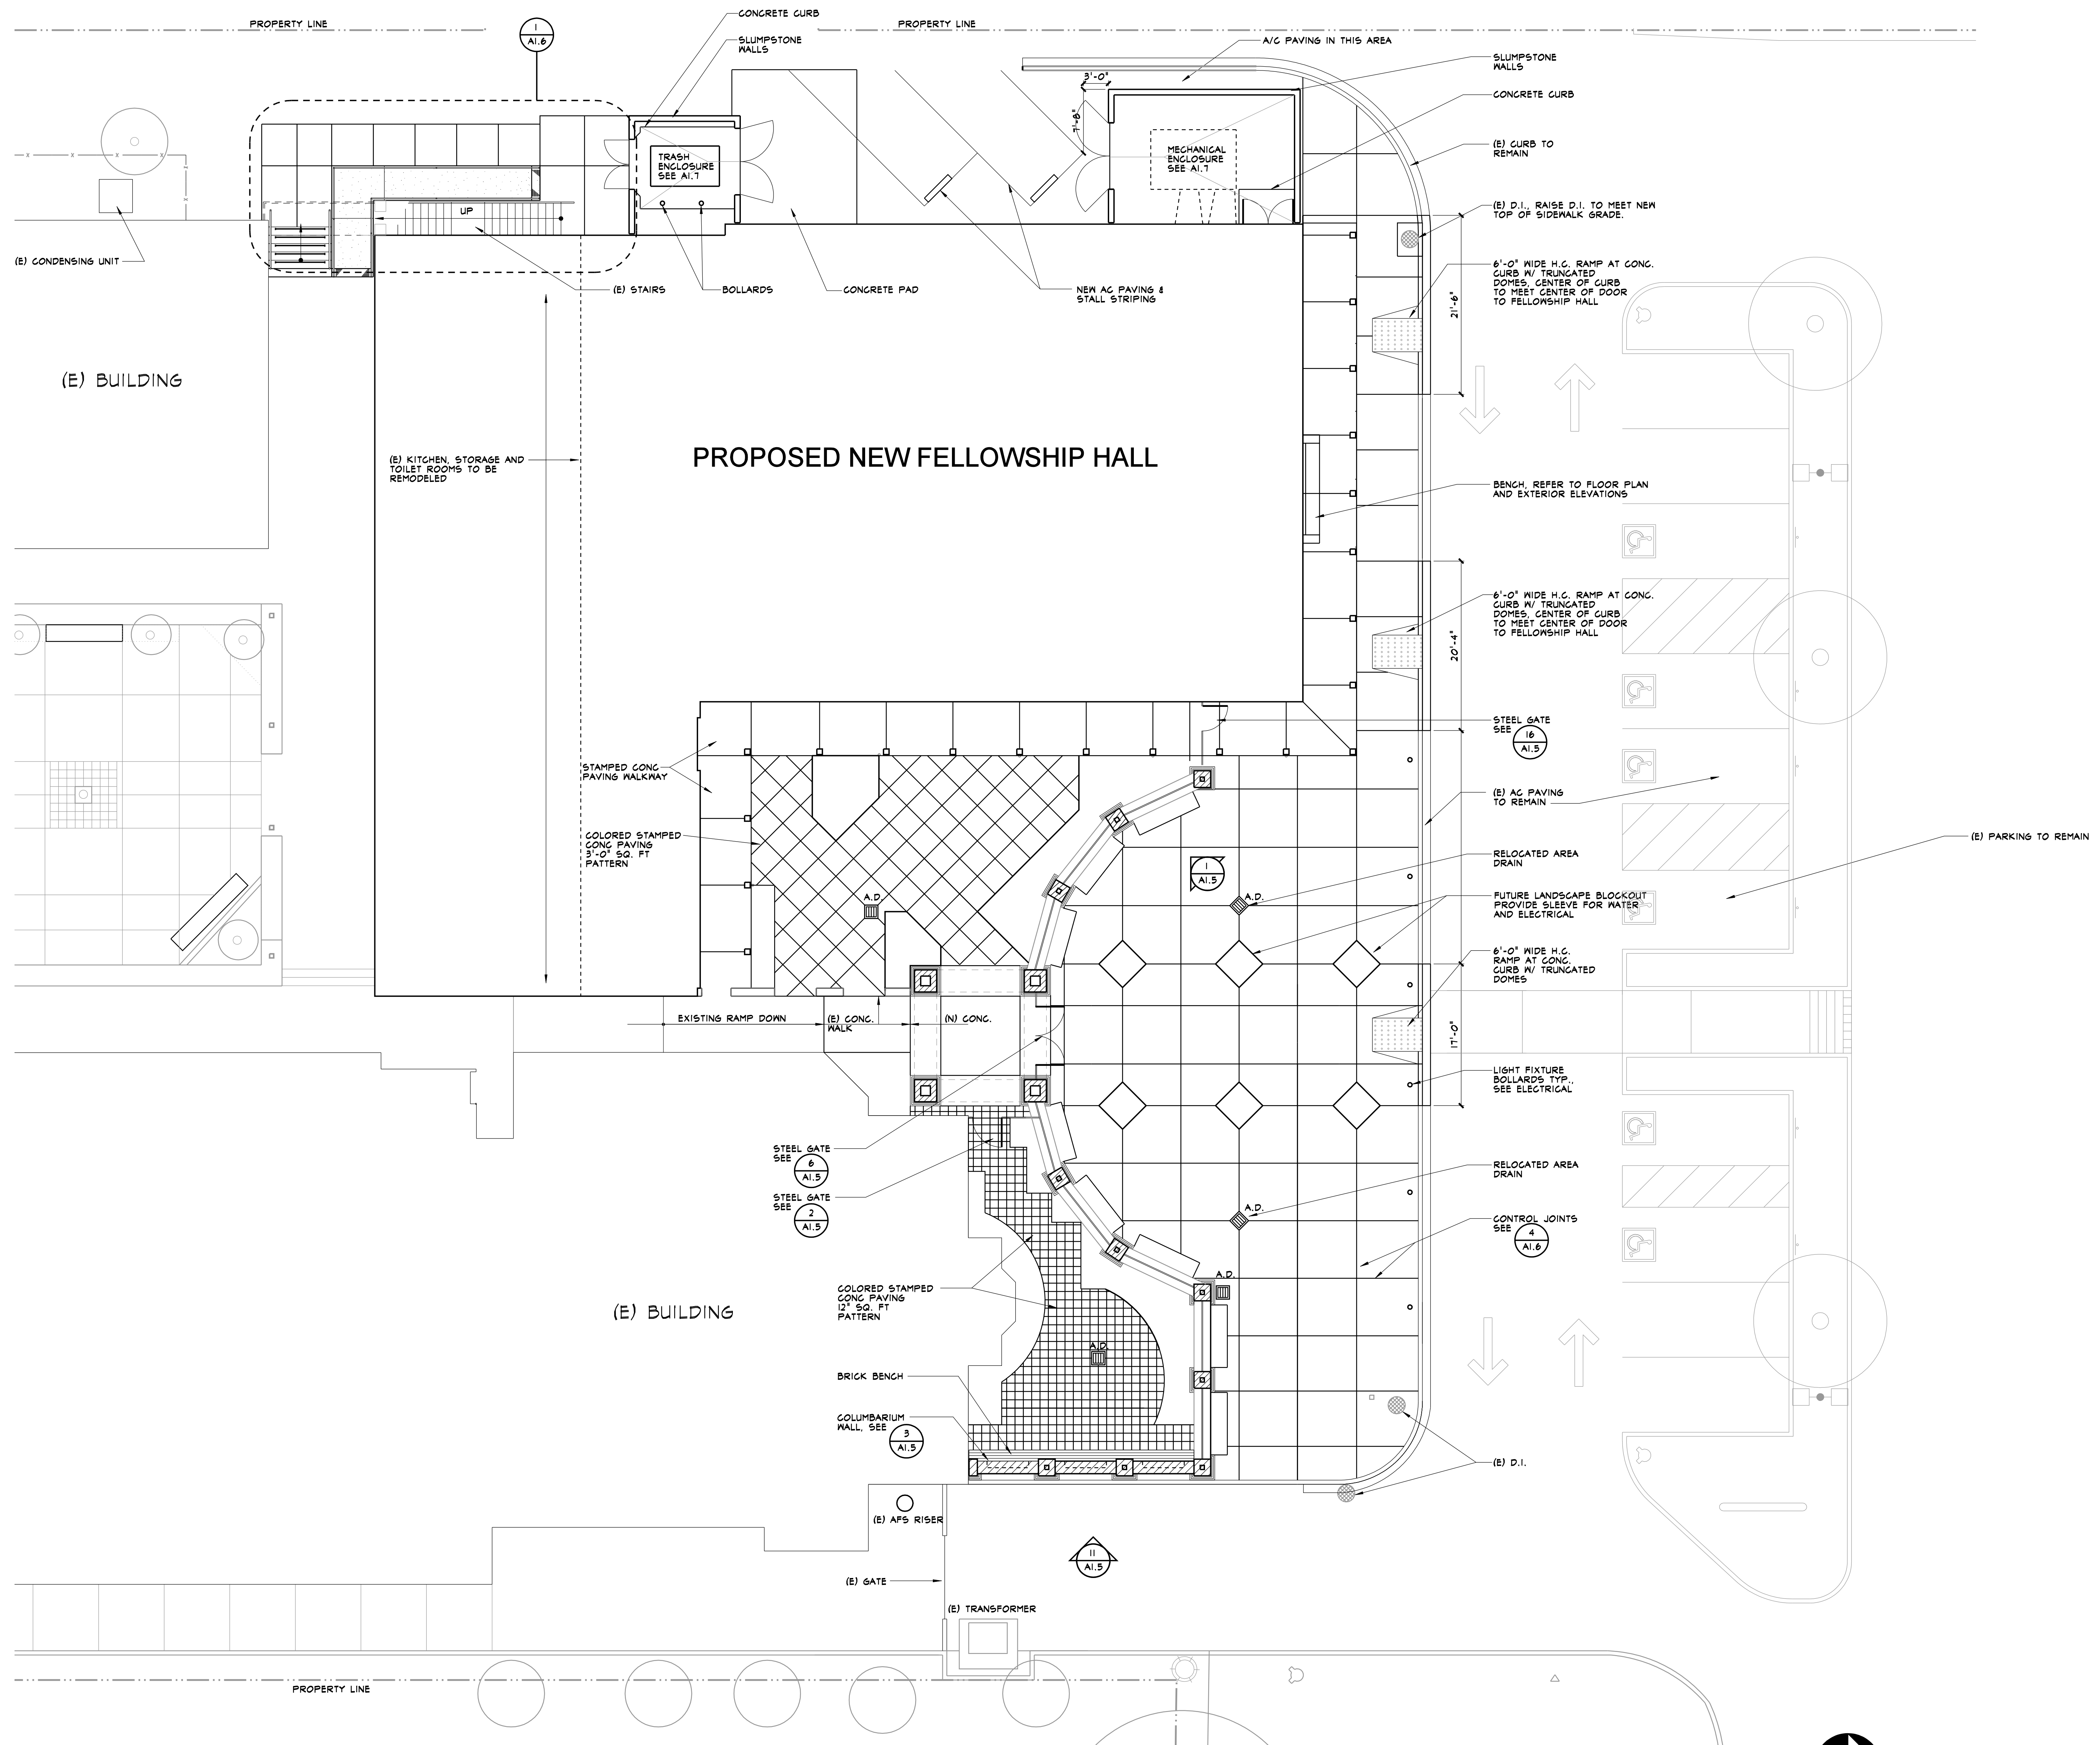


ISSUED
PROGRESS SET 3/28/06
PERMIT SUBMITTAL 4/14/06

AGENCY APPROVALS

PROJECT NO. 25514

RENOVATIONS AND
ADDITIONS TO:
**CARMICHAEL
PRESBYTERIAN
CHURCH**
5645 MARGONI AVE. CARMICHAEL, CA

PHASE II
KEY PLAN

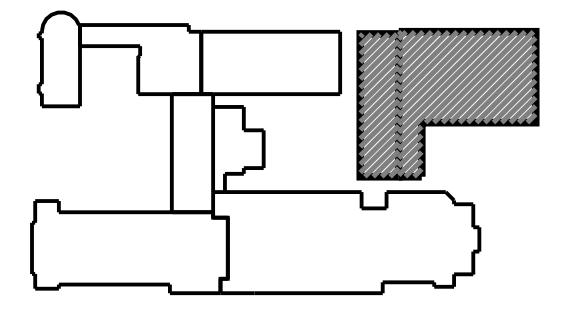

SHEET TITLE

**ENLARGED
SITE PLAN**

SHEET NO.

A1.4

ENLARGED SITE PLAN
SCALE: 1/8" = 1'-0"

