


**Lionakis Beaumont  
Design Group Inc.**


1919 Ninth Street  
Sacramento, CA 95814  
P: 916-558-1900 F: 916-558-1919  
www.lbdg.com

Architecture · Planning  
Engineering · Interiors

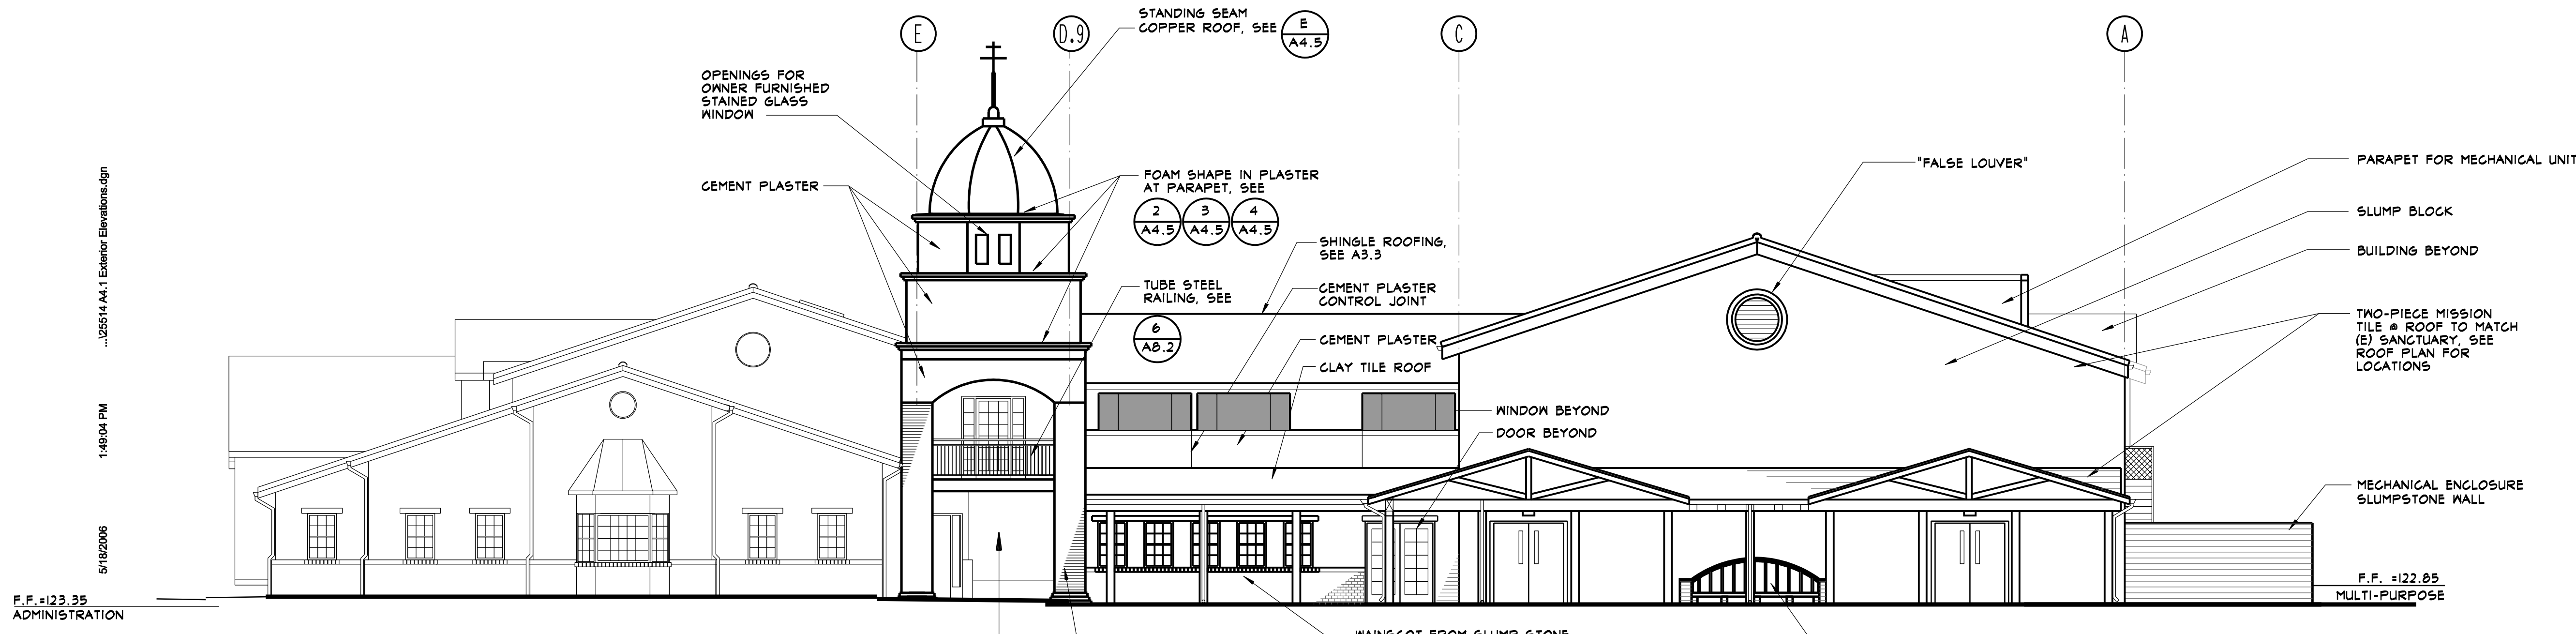


**NORTH ELEVATION**

SCALE: 1/8"=1'-0"

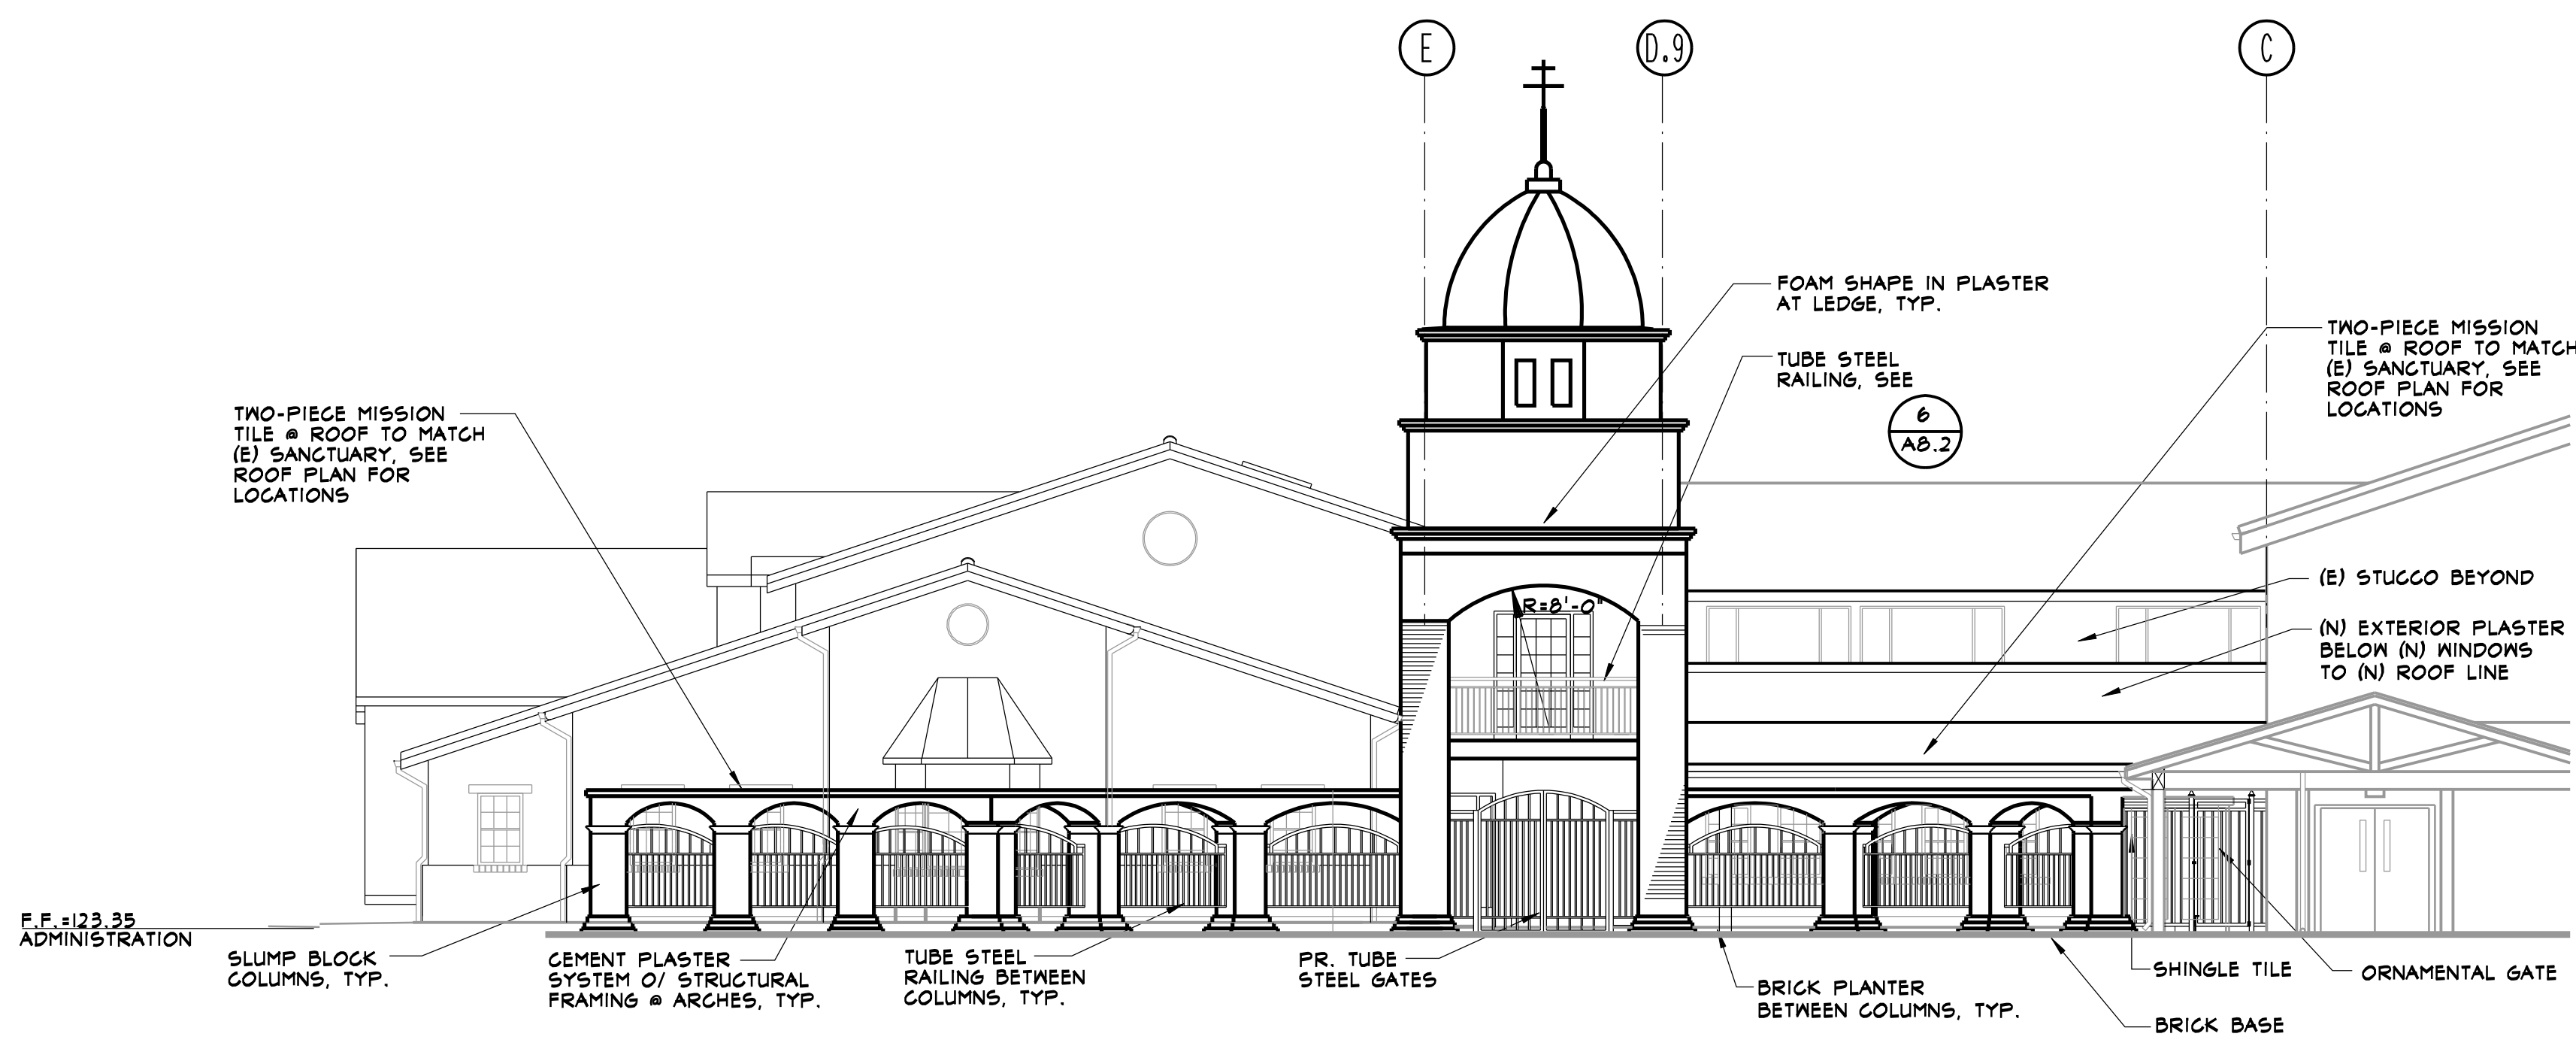


**NORTH ELEVATION W/ COURTYARD WALL**

SCALE: 1/8"=1'-0"

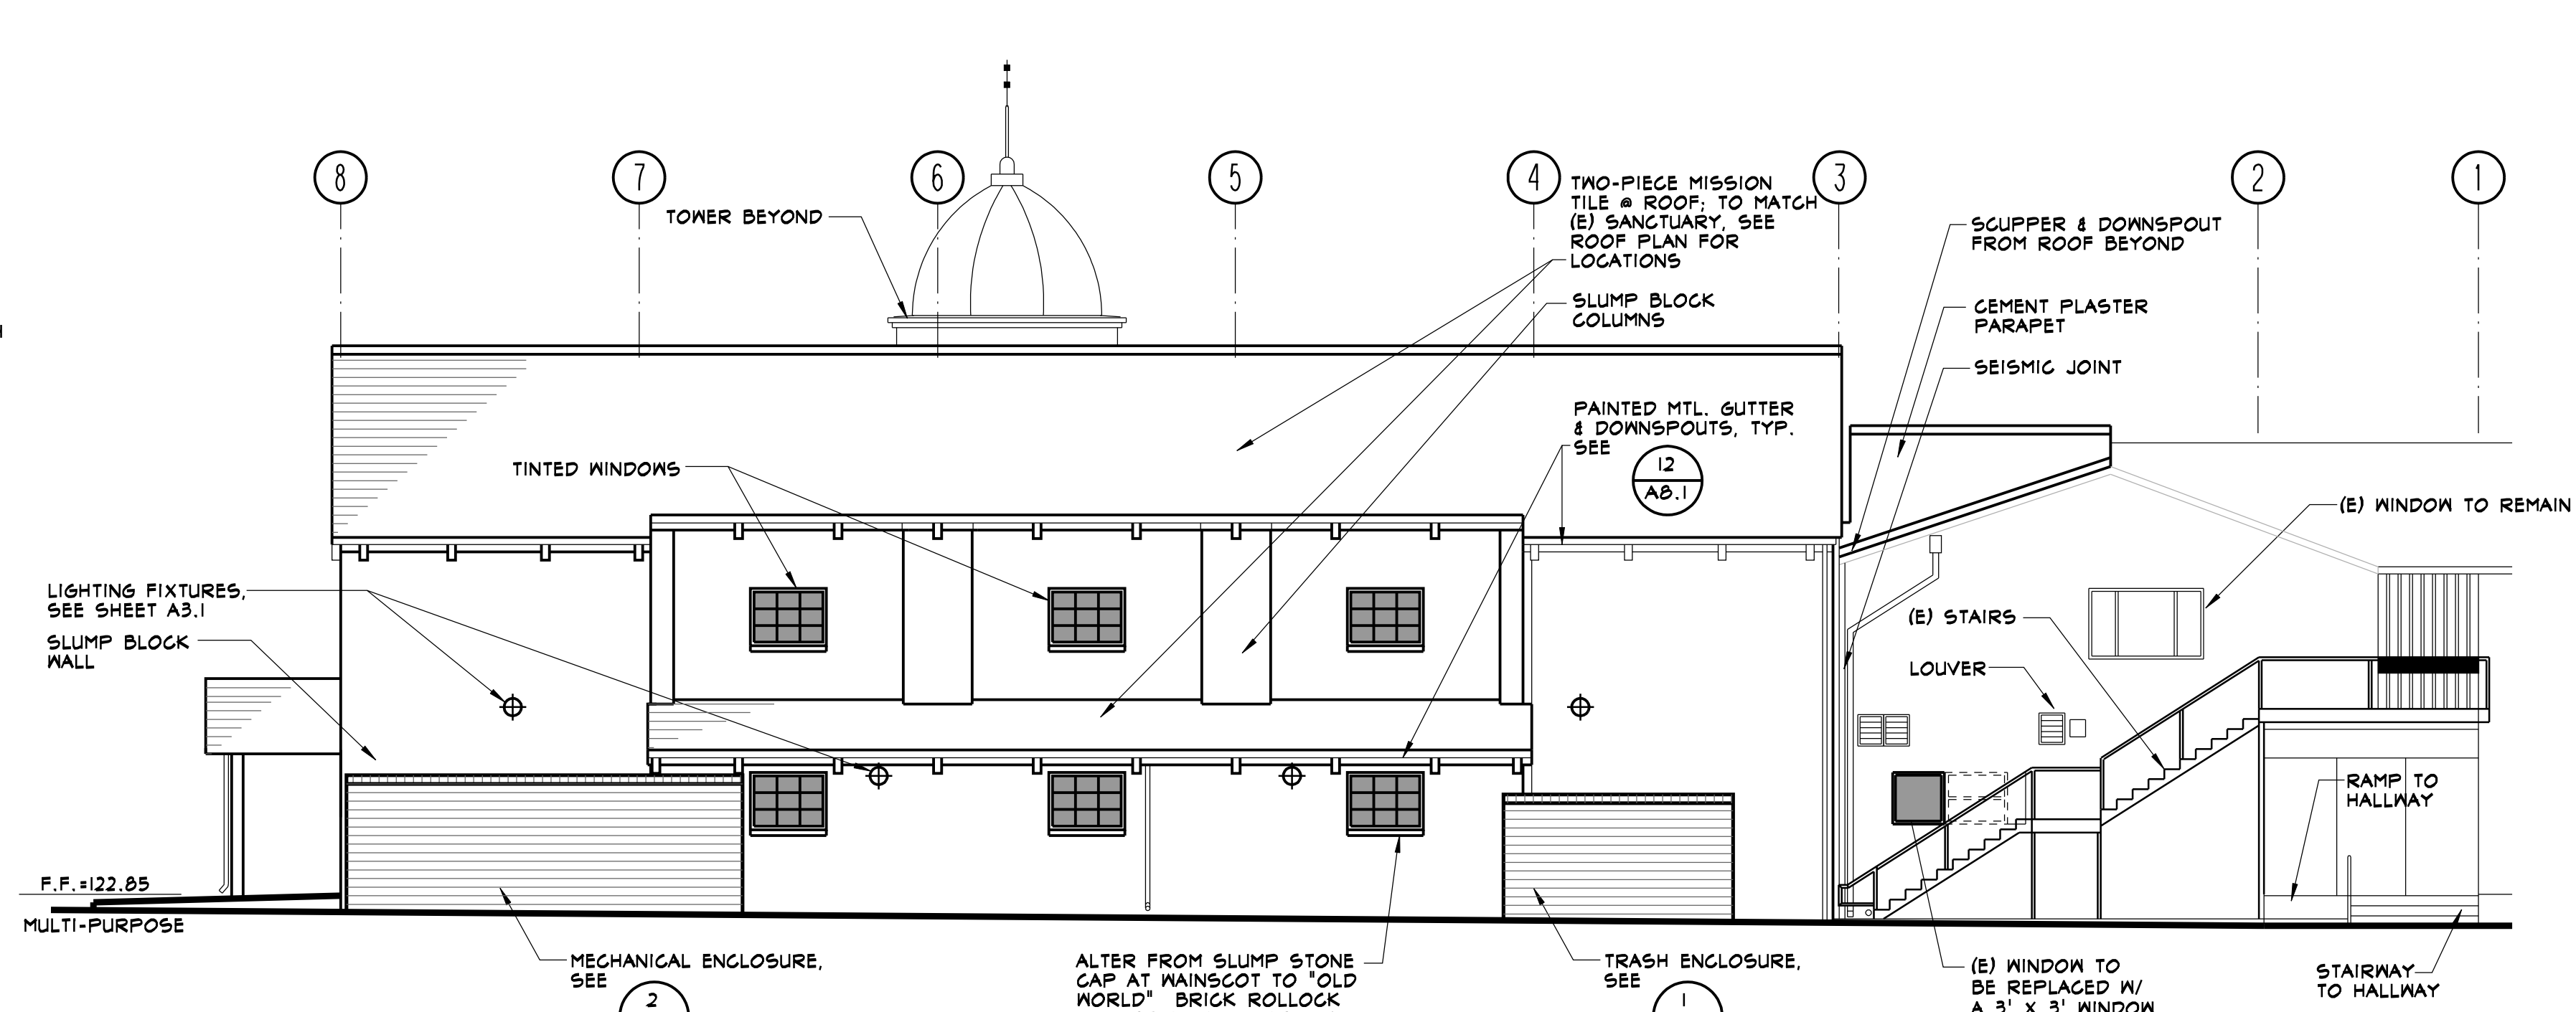


**PARTIAL WEST ELEVATION**

SCALE: 1/8"=1'-0"

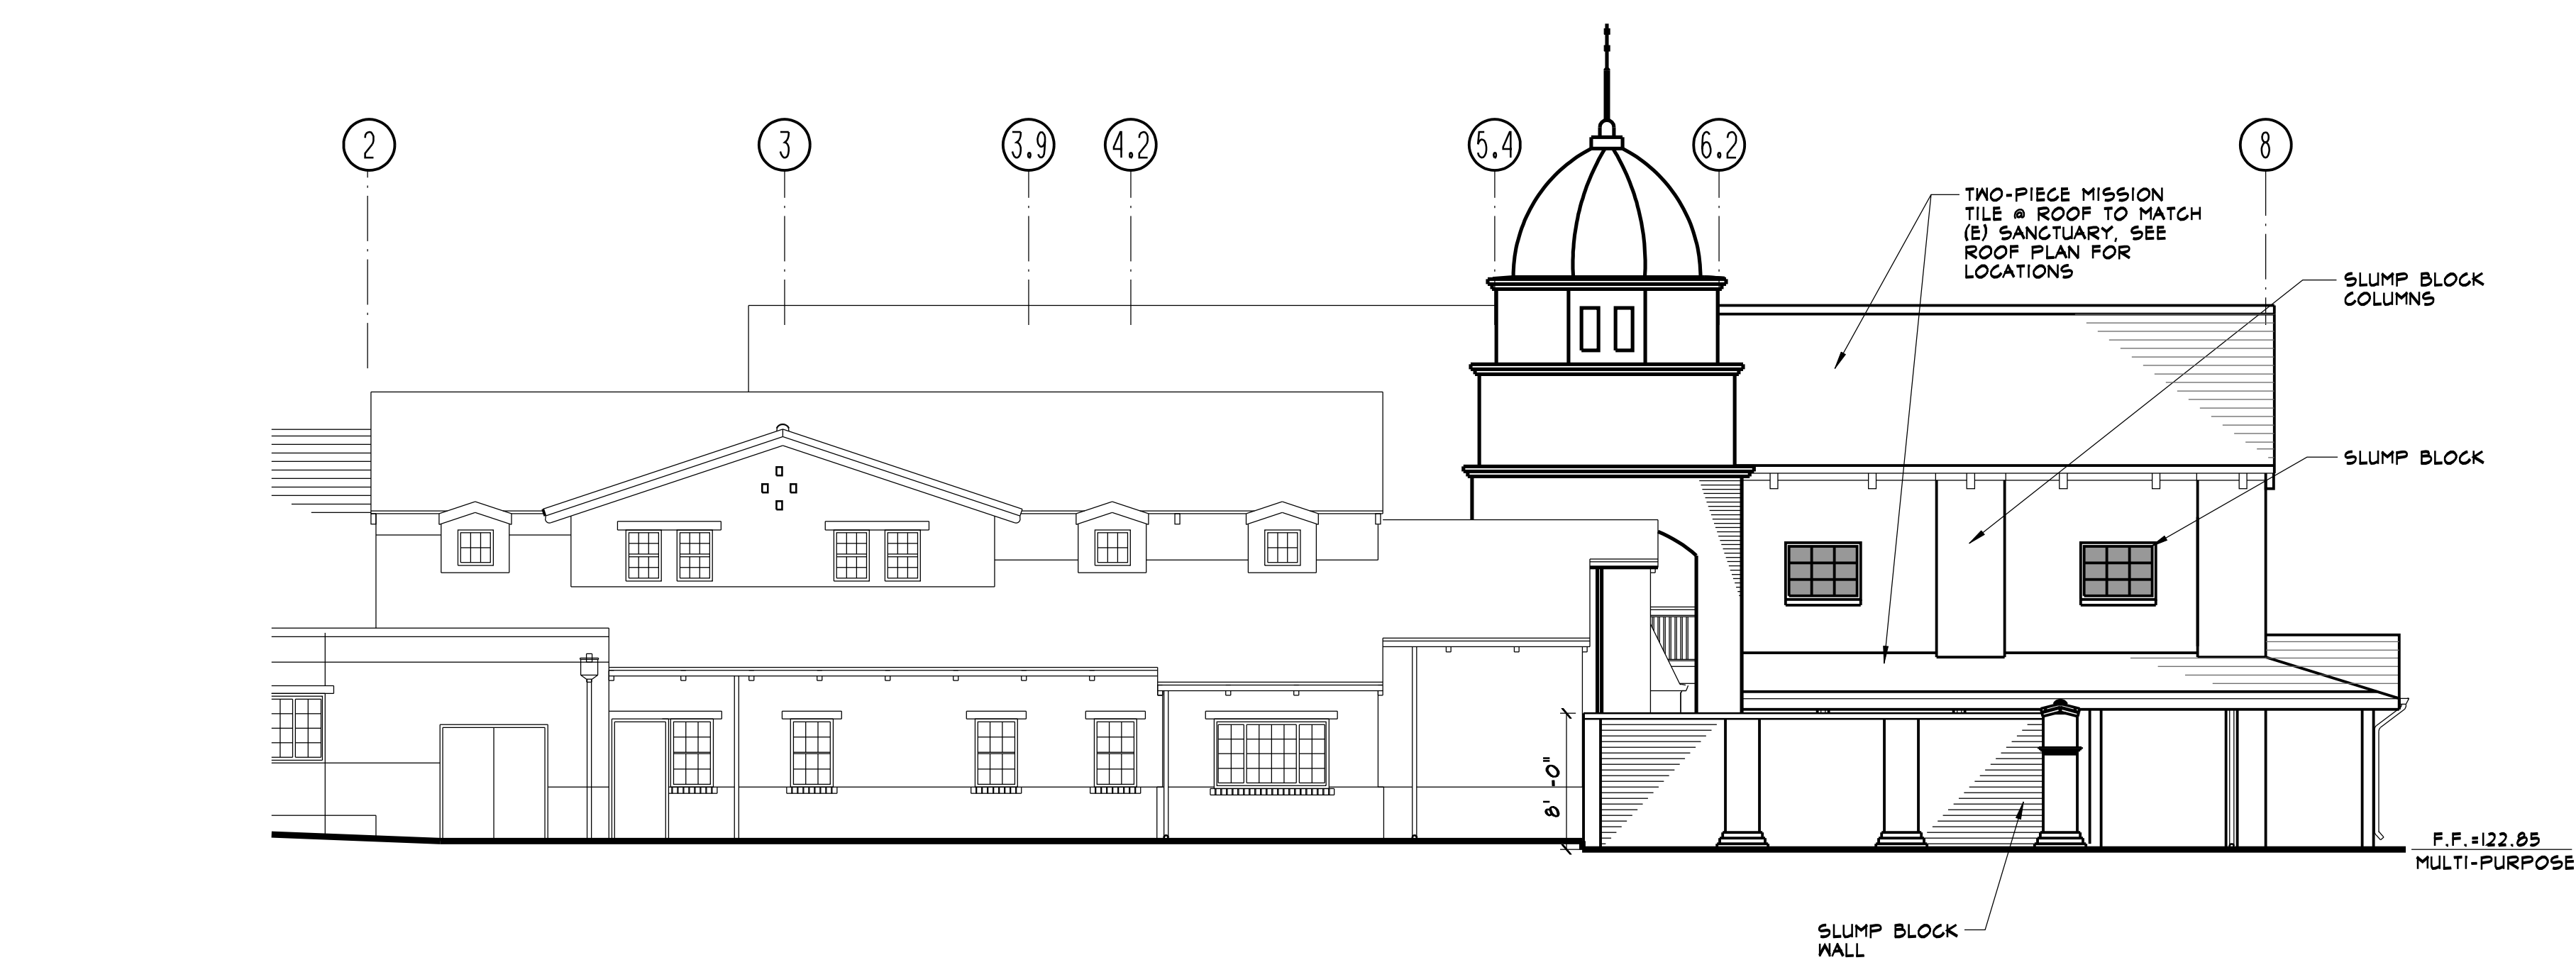

**PARTIAL EAST ELEVATION**

SCALE: 1/8"=1'-0"

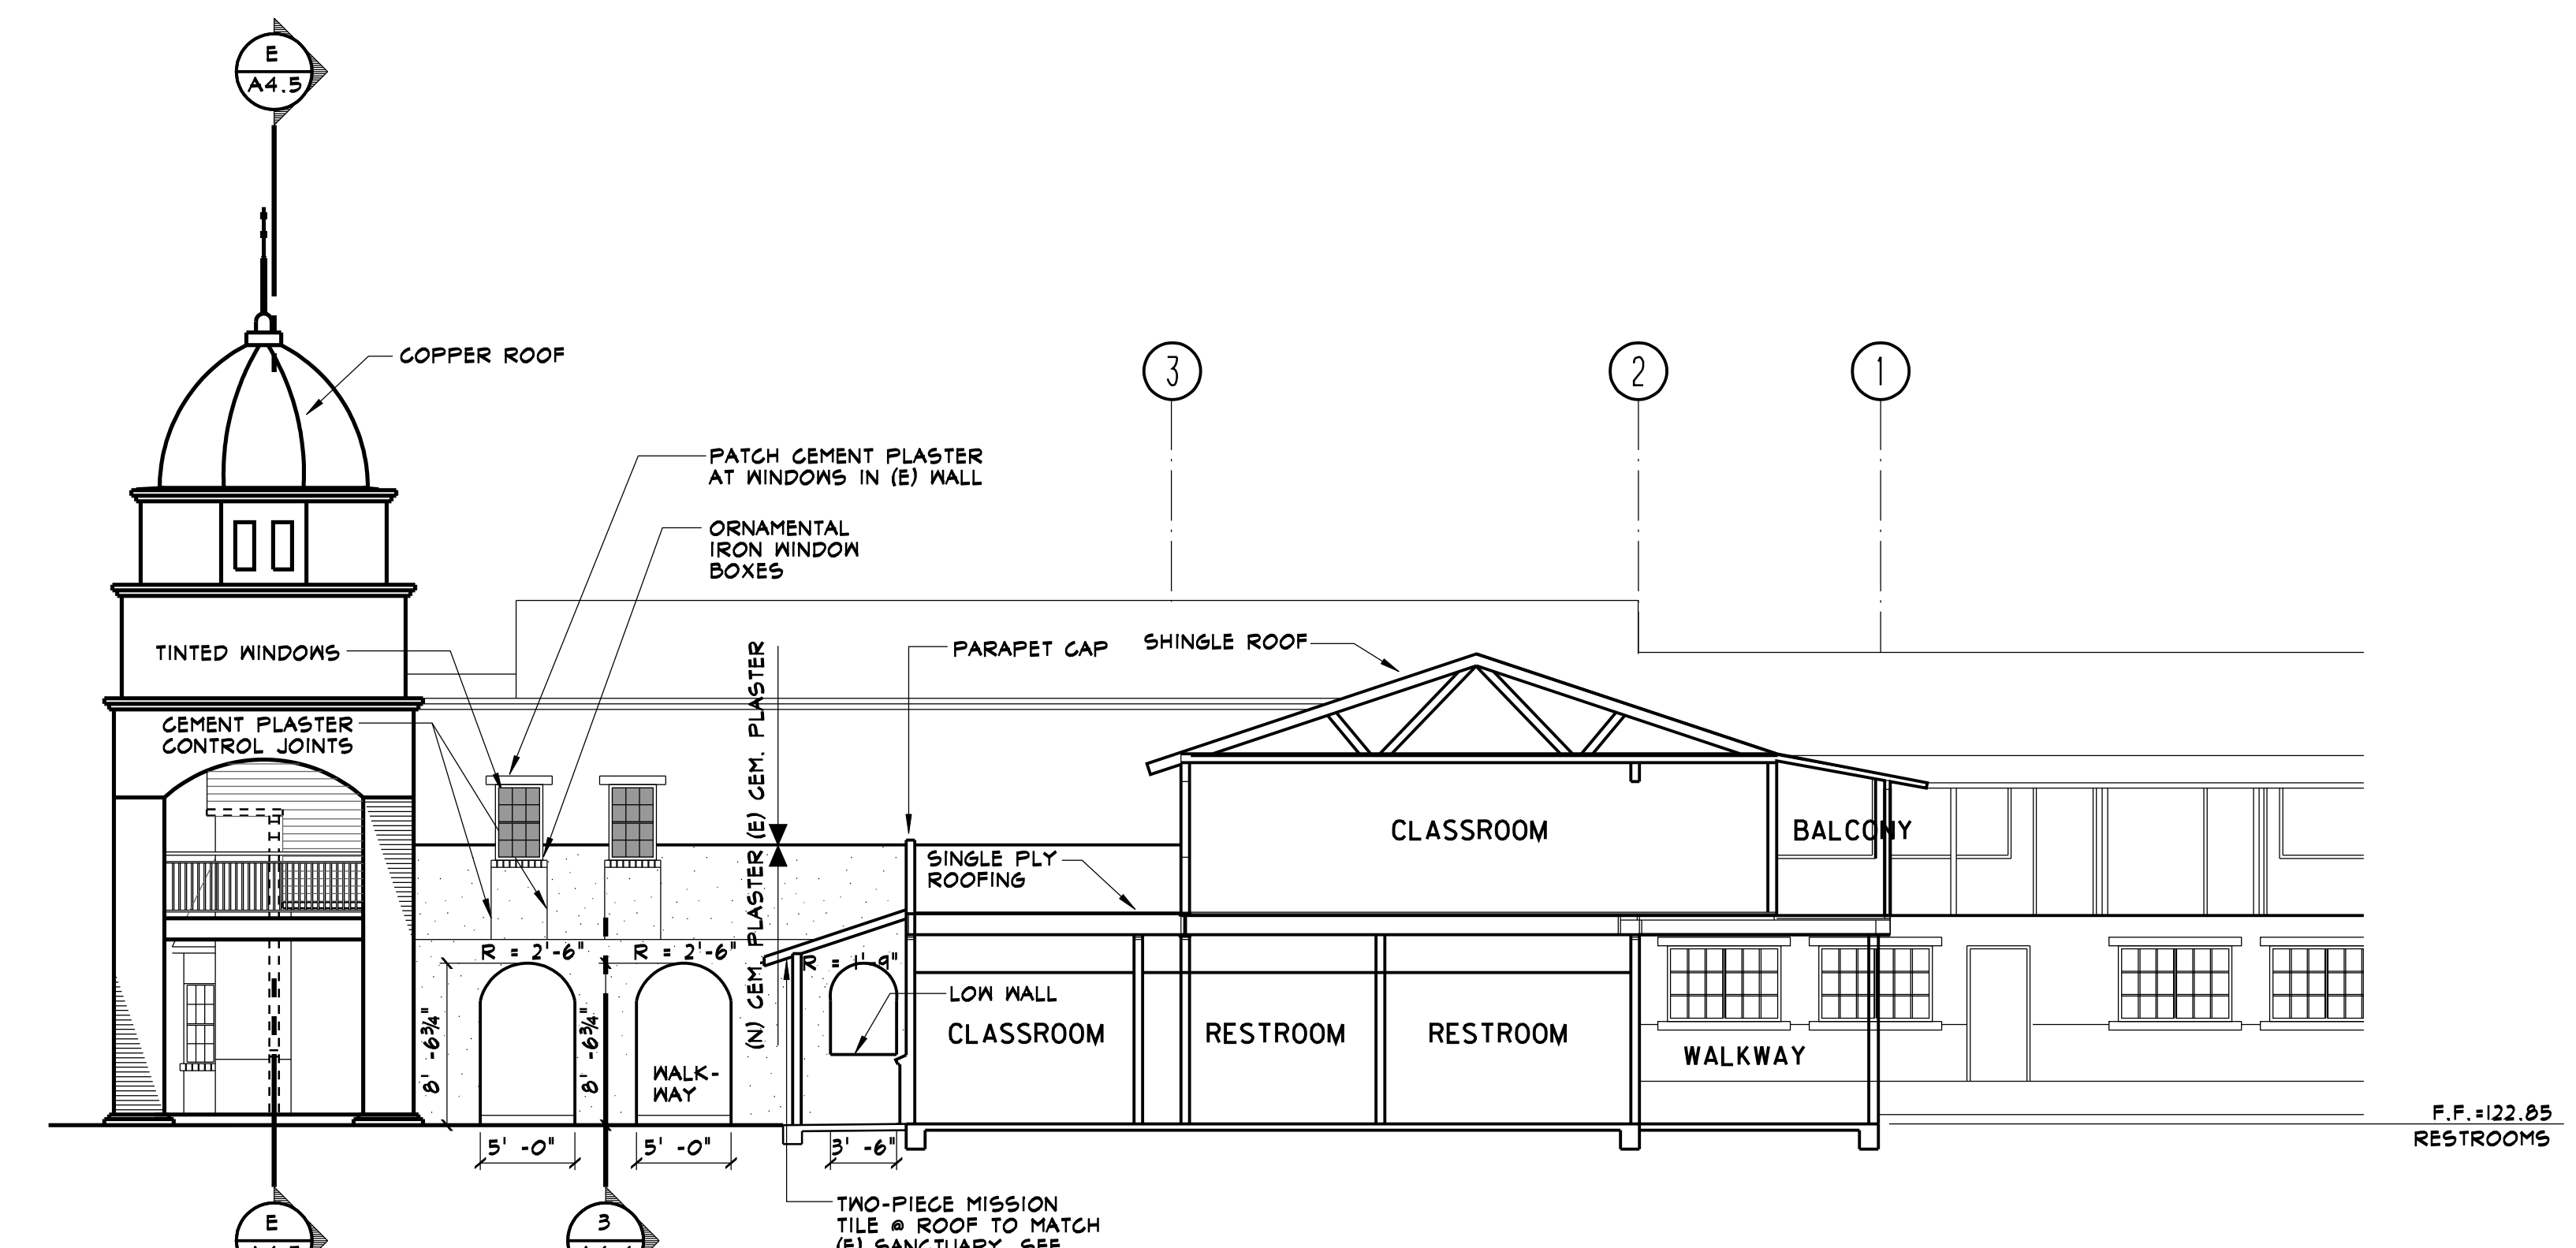

**COURTYARD ELEVATION**

SCALE: 1/8"=1'-0"



ISSUED	
PROGRESS SET	3/28/06
PERMIT SUBMITTAL	4/14/06


AGENCY APPROVALS

PROJECT NO. 25514

RENOVATIONS AND ADDITIONS TO:  
**CARMICHAEL  
PRESBYTERIAN  
CHURCH**  
5645 MARGONI AVE. CARMICHAEL, CA

**PHASE II**

KEY PLAN

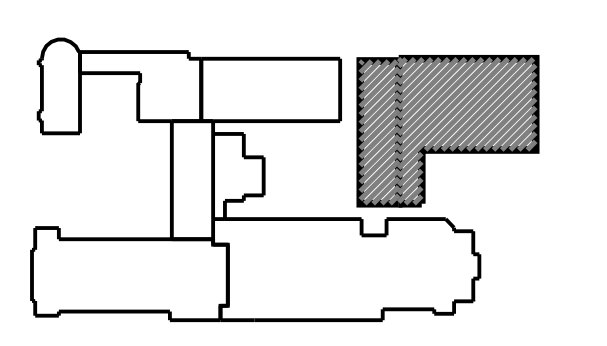

SHEET TITLE

**EXTERIOR  
ELEVATIONS**

SHEET NO.

**A4.1**